


PLAN OF SUBDIVISION


STAGE No

PLAN NUMBER

PS520290N

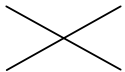


A.M.G.  
ZONE 55

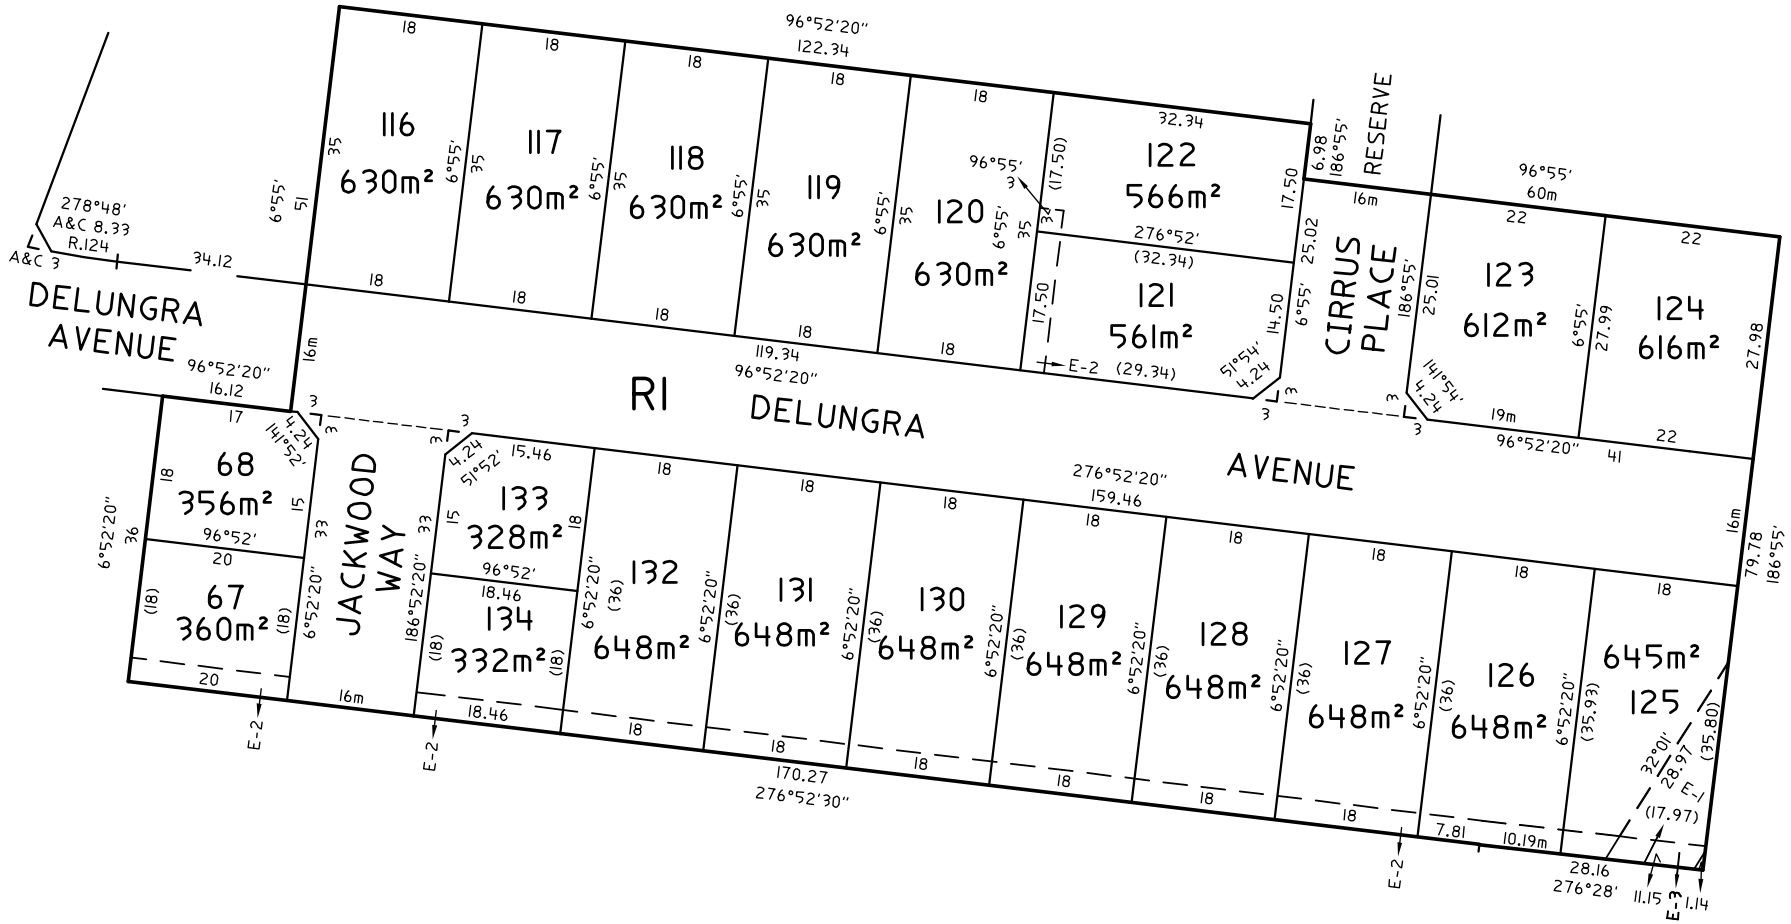

PLAN NUMBER ( 2 SHEETS)  
PS520290N  
(REVERSE IMAGE INKJET)

**ST. QUENTIN CONSULTING PTY LTD**  
SURVEYORS · TOWNPLANNERS · DEVELOPMENT CONSULTANTS ·  
54 CORIO STREET, GEELONG 3220  
PO BOX 919 GEELONG 3220  
PH (03) 52292011 FAX (03) 52292909

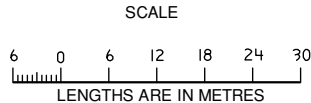

ORIGINAL  
SCALE SHEET  
1 : 600 SIZE  
A3

LICENSED SURVEYOR(PRINT) WILLEM NAGEL  
SIGNATURE ..... DATE / /  
REF 4402\_59/99 VERSION 05

SHEET 2 OF 2 SHEETS

DATE / /  
COUNCIL DELEGATE SIGNATURE